








3D VIEW

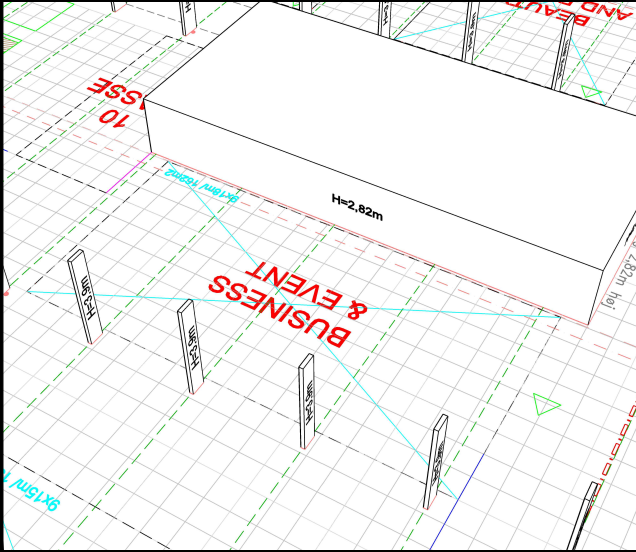





2D VIEW

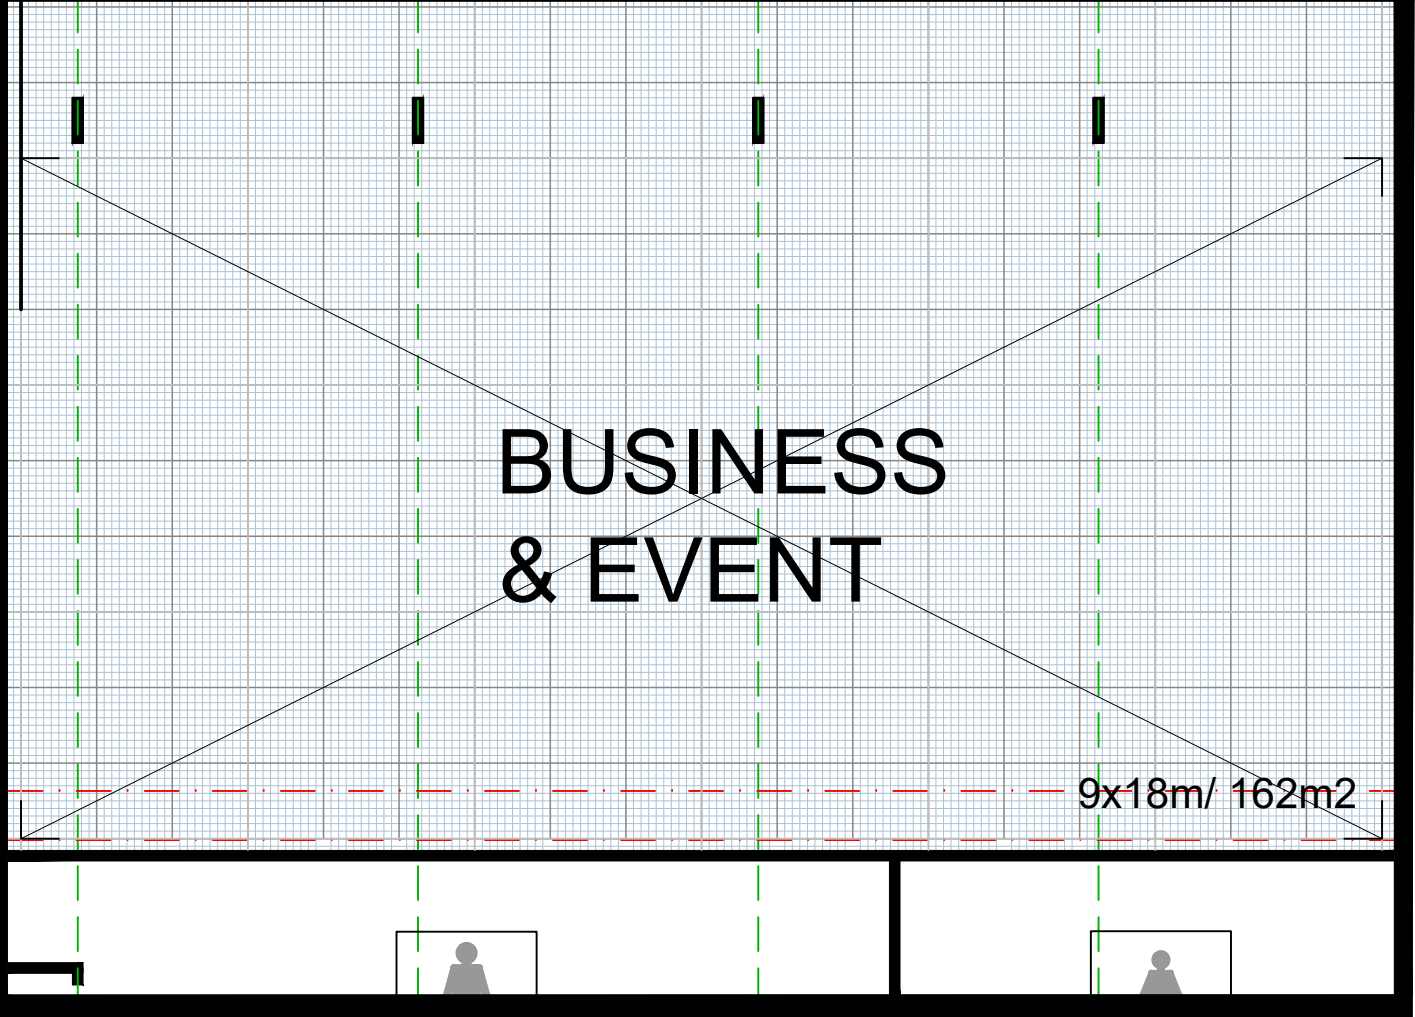

DRAWING DETAILS:

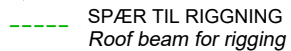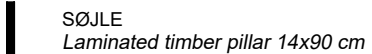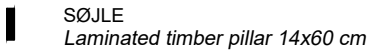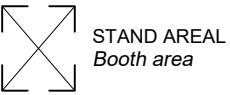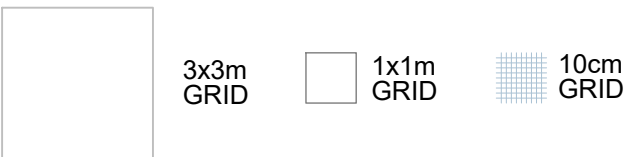

El, netværk og vand fremføres fra loft  
 Power - network and plumbing supplied from ceiling grid  
 Der kan ikke placeres wires eller taljepunkter  
 i røde markeringer  
 No wire or Hoist points can be placed in red markings

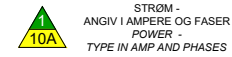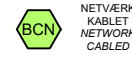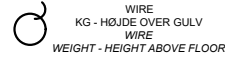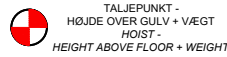

EVENT: <b>COPENHAGEN SKILLS</b>		ROOM or HALL: H-HALL	NAME: <b>BUSINESS &amp; EVENT</b>
EVENT DATE: 24-25 OKTOBER 2018	LAST SAVE DAN DAN PLOT BY	SCALE: 1:100   A4	REVISION DATE: 31. maj 2018 13:55:19
REVISION TEXT:		BC SET UP BC SET UP PREF. IN USE BY CUSTOMER BC DISMANTLING	NO:
FILENAME: H1018 CPH SKILLS			

Alle rettigheder forbeholdes BC Hospitality Group - yderligere brug af dokumenterne kun med godkendelse af BC Hospitality Group - Alle målinger og oplysninger skal kontrolleres af kunden  
 All rights reserved BC Hospitality Group - further use of the documents only with approval of BC Hospitality Group - All measurements and information must be checked by the customer