




3D VIEW

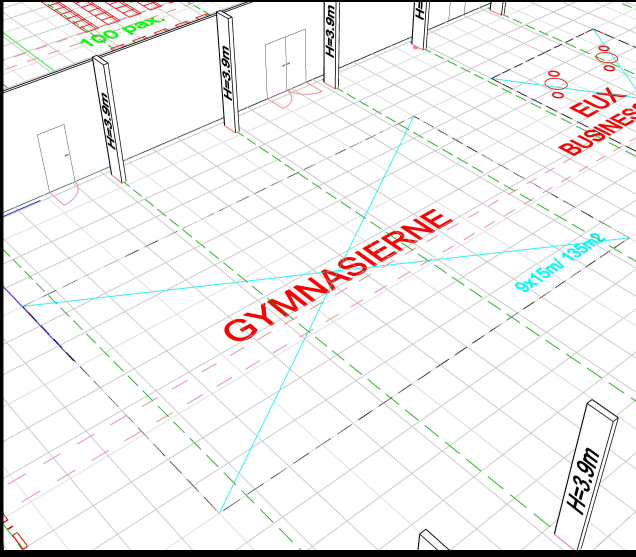






2D VIEW



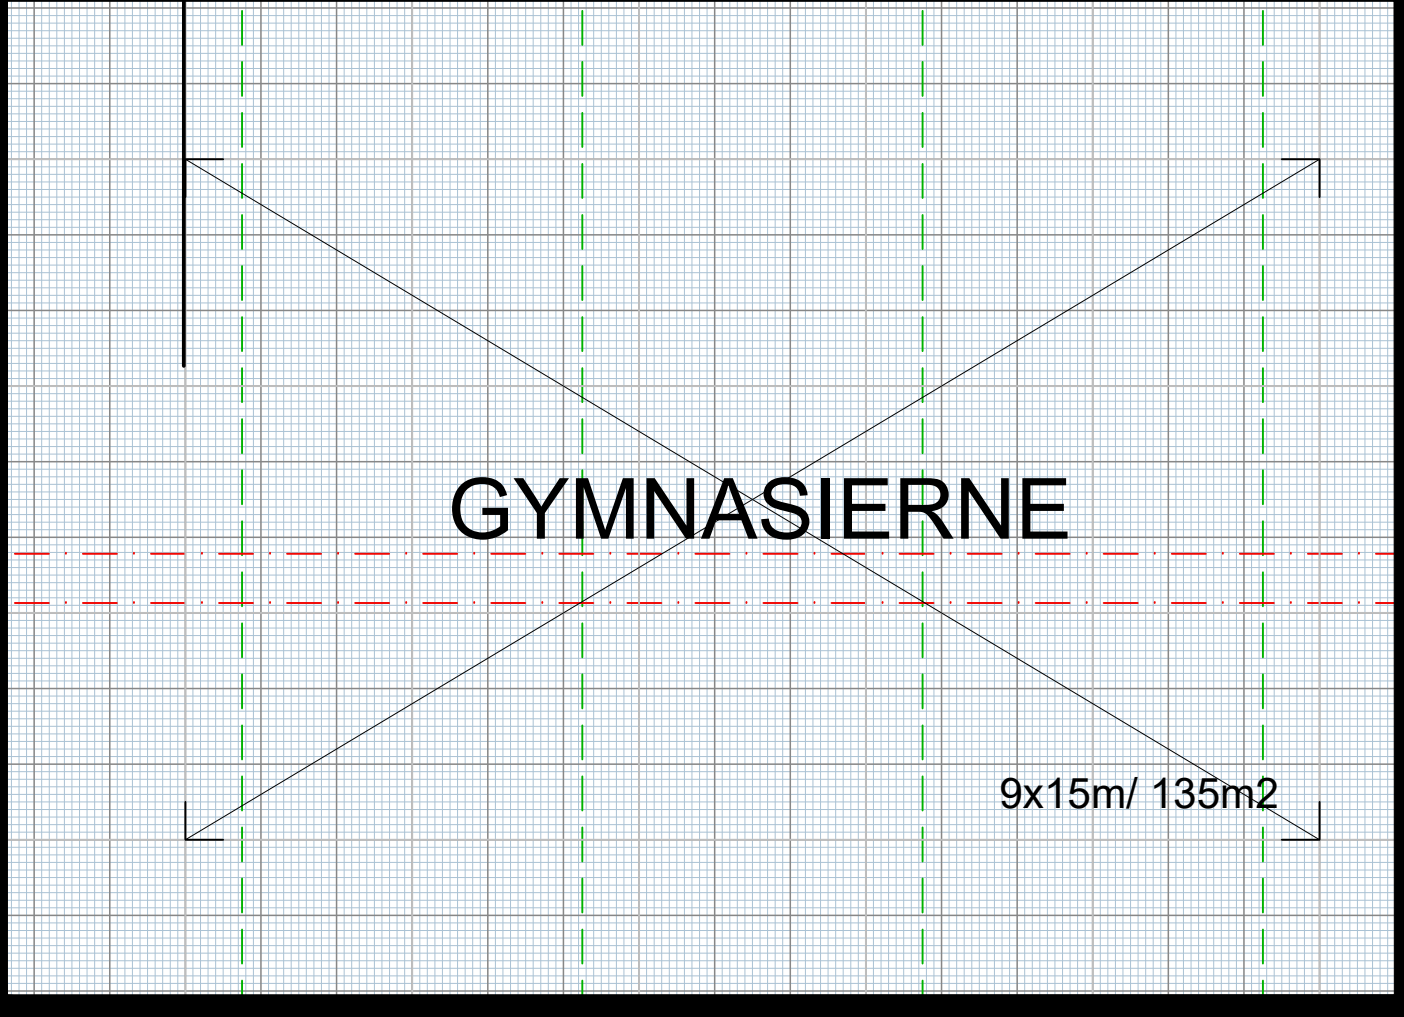


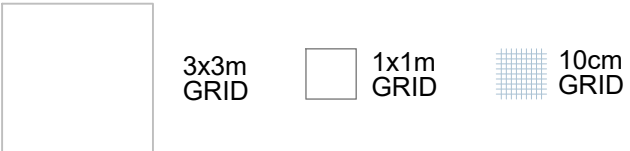DRAWING DETAILS:

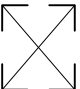

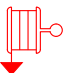-  STAND AREAL
Booth area
-  SØJLE
Laminated timber pillar 14x60 cm
-  SØJLE
Laminated timber pillar 14x90 cm
-  SLANGEVINDER
Fire-hose winder
-  SPÆR TIL RIGGNING
Roof beam for rigging

El, netværk og vand fremføres fra loft
 Power - network and plumbing supplied from ceiling grid
 Der kan ikke placeres wires eller taljepunkter
 i røde markeringer
 No wire or Hoist points can be placed in red markings

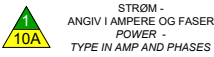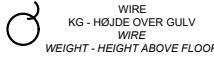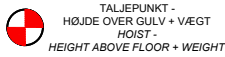

EVENT: COPENHAGEN SKILLS		ROOM or HALL: H-HALL	NAME: GYMNASIERNE
EVENT DATE: 24-25 OKTOBER 2018	LAST SAVE DAN DAN PLOT BY	SCALE: 1:100 A4	REVISION DATE: 31. maj 2018 13:54:21
REVISION TEXT:		BC SET UP BC SET UP PREF. IN USE BY CUSTOMER BC DISMANTLING	BELLA · CENTER COPENHAGEN
FILENAME: H1018 CPH SKILLS			

Alle rettigheder forbeholdes BC Hospitality Group - yderligere brug af dokumenterne kun med godkendelse af BC Hospitality Group - Alle målinger og oplysninger skal kontrolleres af kunden
 All rights reserved BC Hospitality Group - further use of the documents only with approval of BC Hospitality Group - All measurements and information must be checked by the customer