





3D VIEW

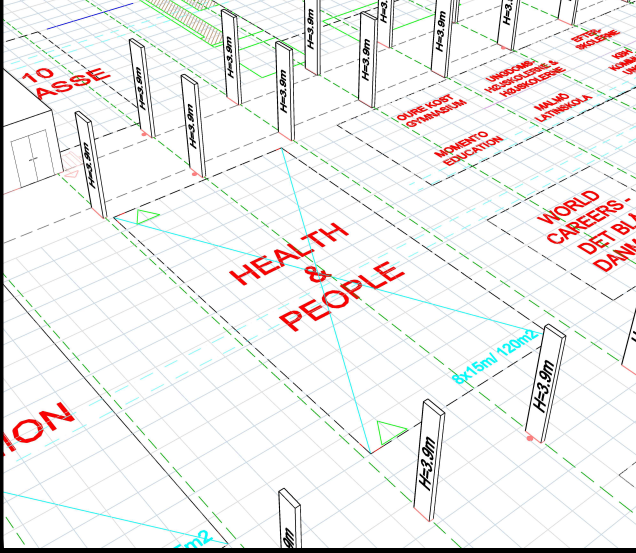

2D VIEW

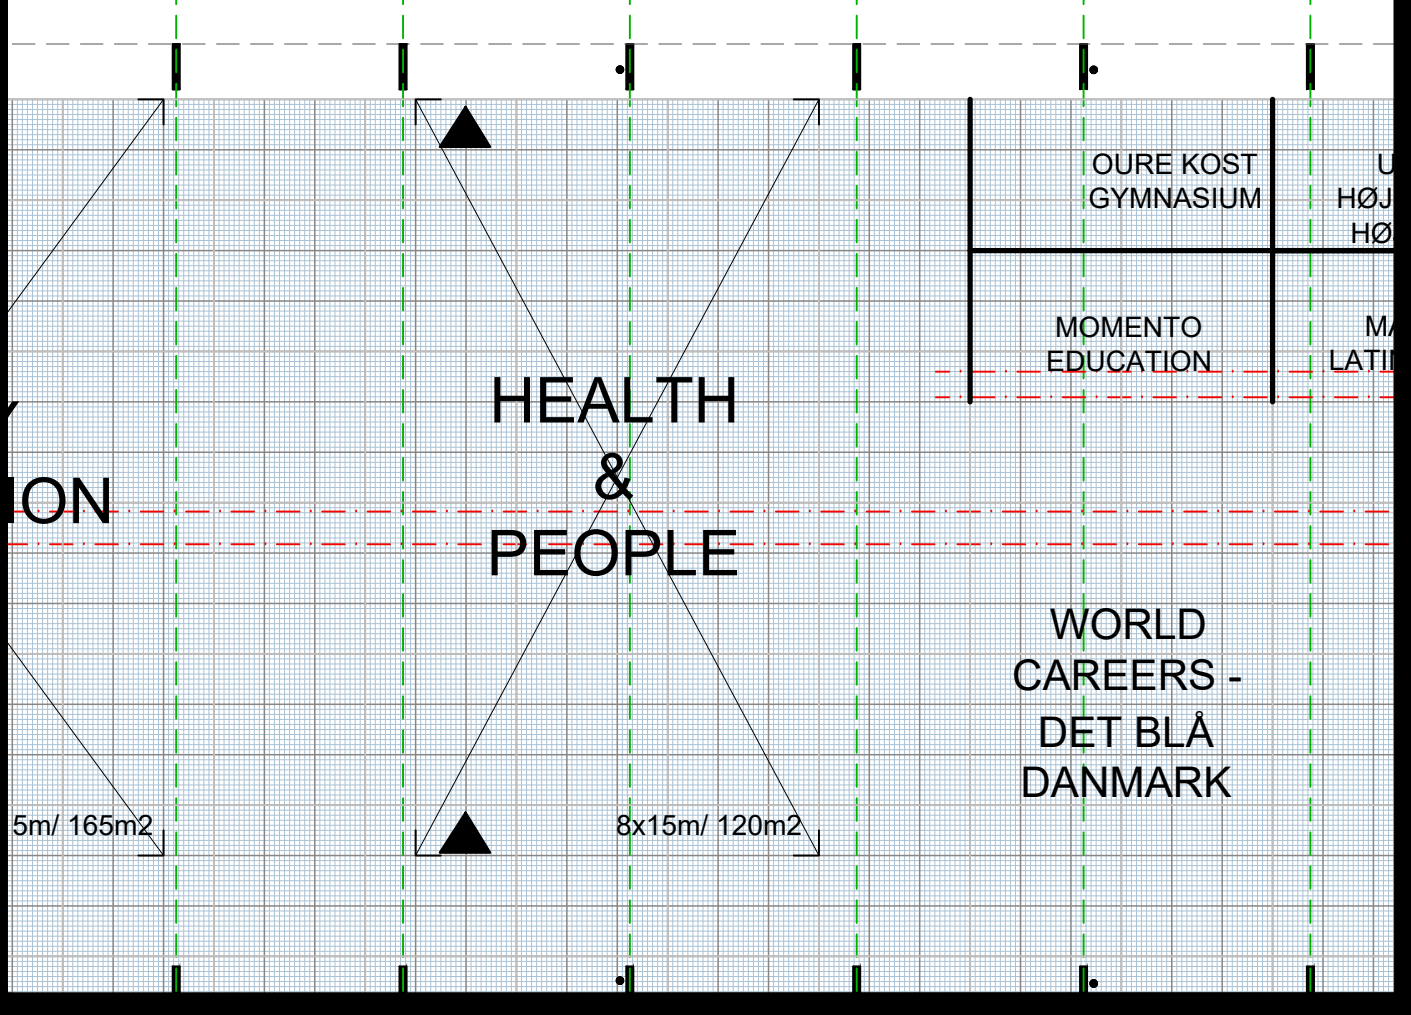

DRAWING DETAILS:

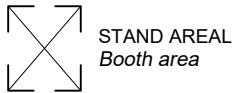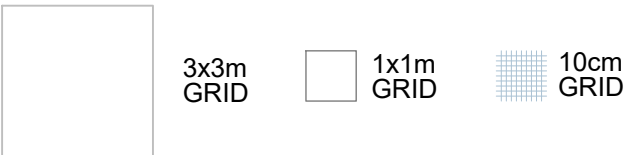

STAND AREAL
Booth area




SØJLE
Laminated timber pillar 14x60 cm

SØJLE
Laminated timber pillar 14x90 cm

SLANGEVINDER
Fire-hose winder

SPÆR TIL RIGGNING
Roof beam for rigging

El, netværk og vand fremføres fra loft
Power - network and plumbing supplied from ceiling grid
Der kan ikke placeres wires eller taljepunkter i røde markeringer
No wire or Hoist points can be placed in red markings

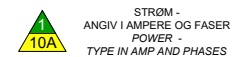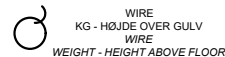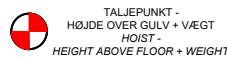

EVENT: COPENHAGEN SKILLS		ROOM or HALL: H-HALL	NAME: HEALTH & PEOPLE
EVENT DATE: 24-25 OKTOBER 2018	LAST SAVE DAN DAN PLOT BY	SCALE: 1:150 A4	REVISION DATE: 18. marts 2018 11:59:57
REVISION TEXT:		BC SET UP BC SET UP PREF. IN USE BY CUSTOMER BC DISMANTLING	NO:
FILENAME: H1018 CPH SKILLS			

Alle rettigheder forbeholdes BC Hospitality Group - yderligere brug af dokumenterne kun med godkendelse af BC Hospitality Group - Alle målinger og oplysninger skal kontrolleres af kunden
All rights reserved BC Hospitality Group - further use of the documents only with approval of BC Hospitality Group - All measurements and information must be checked by the customer