








3D VIEW

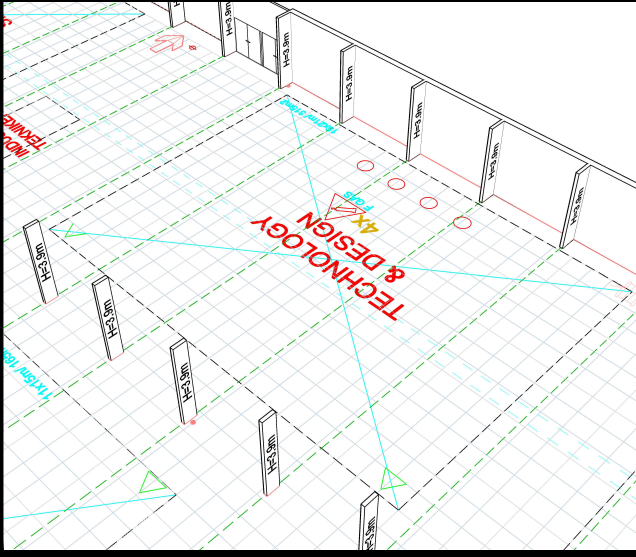




2D VIEW

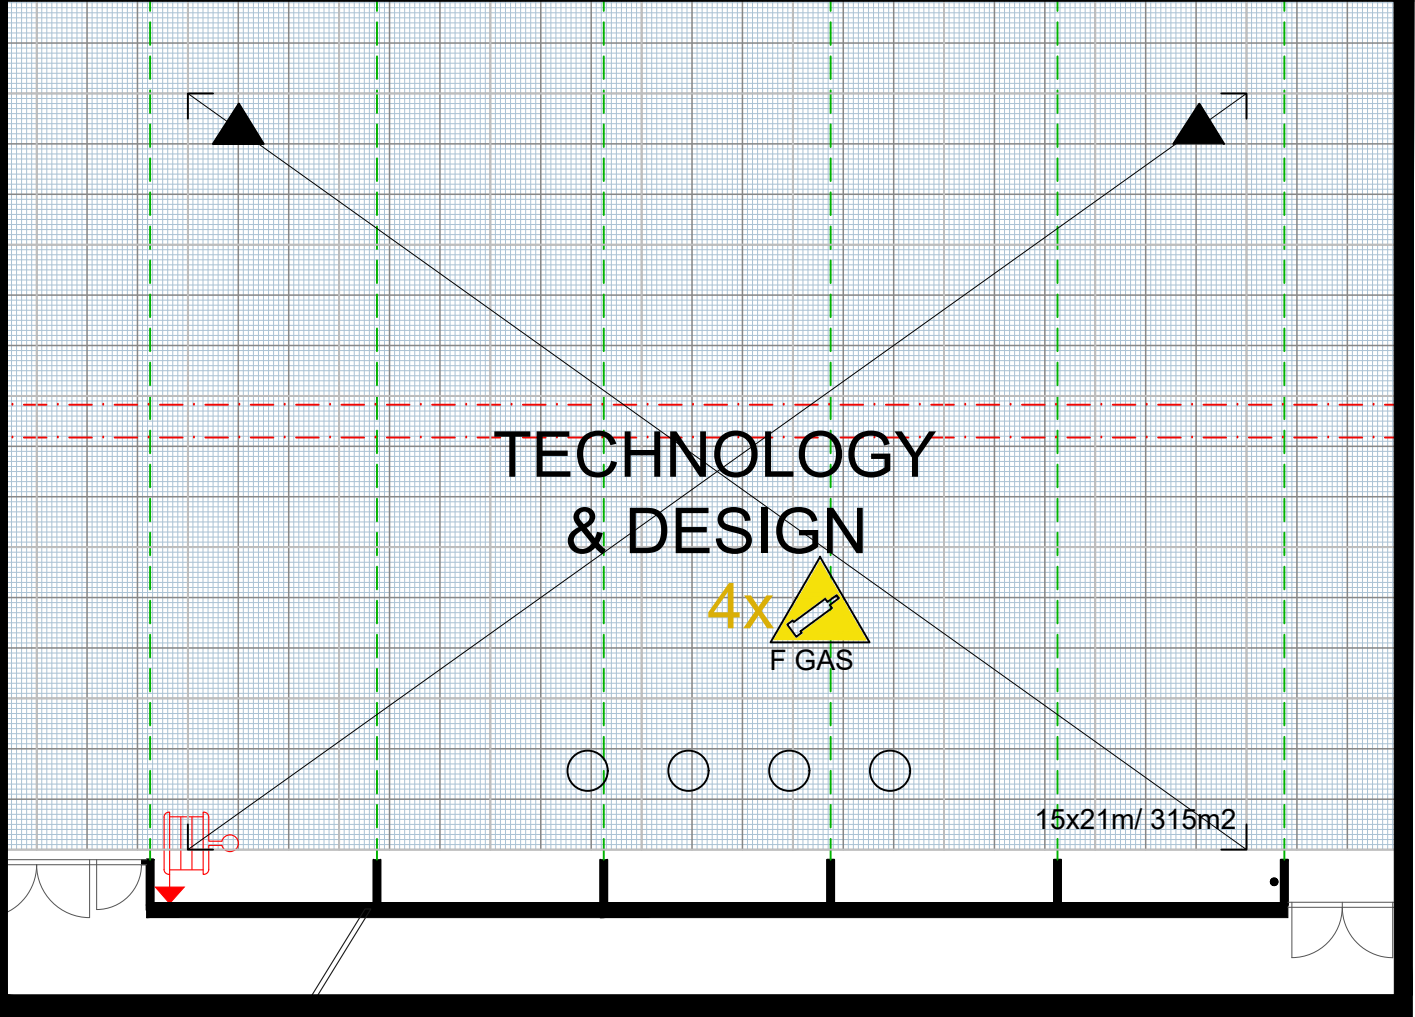

DRAWING DETAILS:

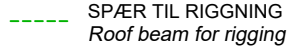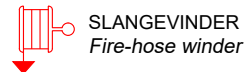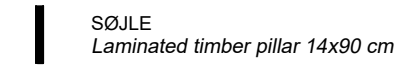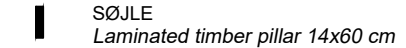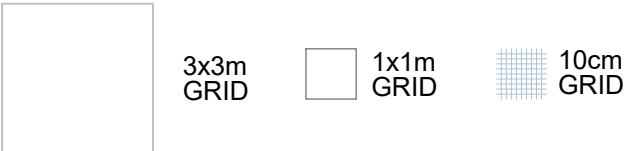

El, netværk og vand fremføres fra loft
 Power - network and plumbing supplied from ceiling grid
 Der kan ikke placeres wires eller taljepunkter i røde markeringer
 No wire or Hoist points can be placed in red markings

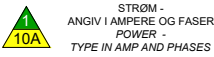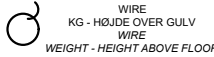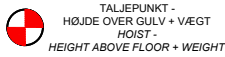

EVENT: COPENHAGEN SKILLS	ROOM or HALL: H-HALL	NAME: TECH & DESIGN
------------------------------------	-------------------------	-----------------------------------

EVENT DATE: 24-25 OKTOBER 2018	LAST SAVE DAN / DAN PLOT BY	SCALE: 1:150 A4	REVISION DATE: 31. maj 2018 13:52:33	NO:
-----------------------------------	--------------------------------	----------------------	---	-----

REVISION TEXT:	BC SET UP BC SET UP PREF. IN USE BY CUSTOMER BC DISMANTLING	BELLA · CENTER COPENHAGEN
FILENAME: H1018 CPH SKILLS		

Alle rettigheder forbeholdes BC Hospitality Group - yderligere brug af dokumenterne kun med godkendelse af BC Hospitality Group - Alle målinger og oplysninger skal kontrolleres af kunden
 All rights reserved BC Hospitality Group - further use of the documents only with approval of BC Hospitality Group - All measurements and information must be checked by the customer